



South-West Elevation - Scale 1:100

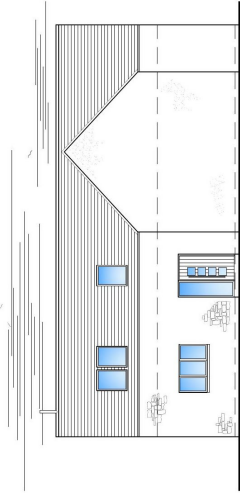


South-East Elevation - Scale 1:100

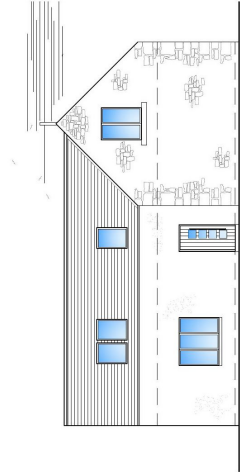


North-East Elevation - Scale 1:100

Town & Country Planning (Scotland) Act 1997 As Amended



APPROVED ON BEHALF OF THE ANGUS COUNCIL
SUBJECT TO THE CONDITIONS SET FORTH IN
INTIMATION OF PERMISSION

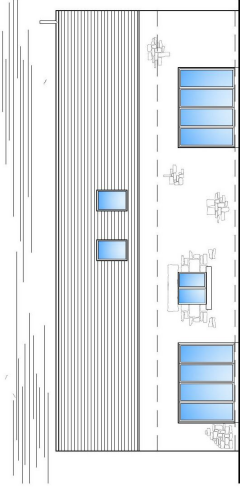

North-West Elevation - Scale 1:100

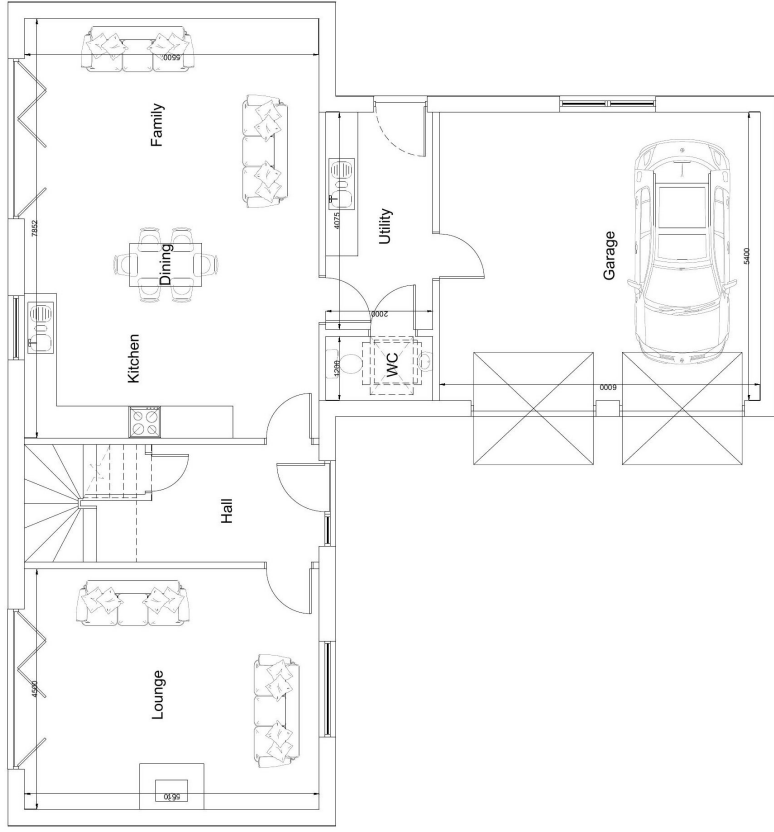

Ground Floor Plan - Scale 1:50

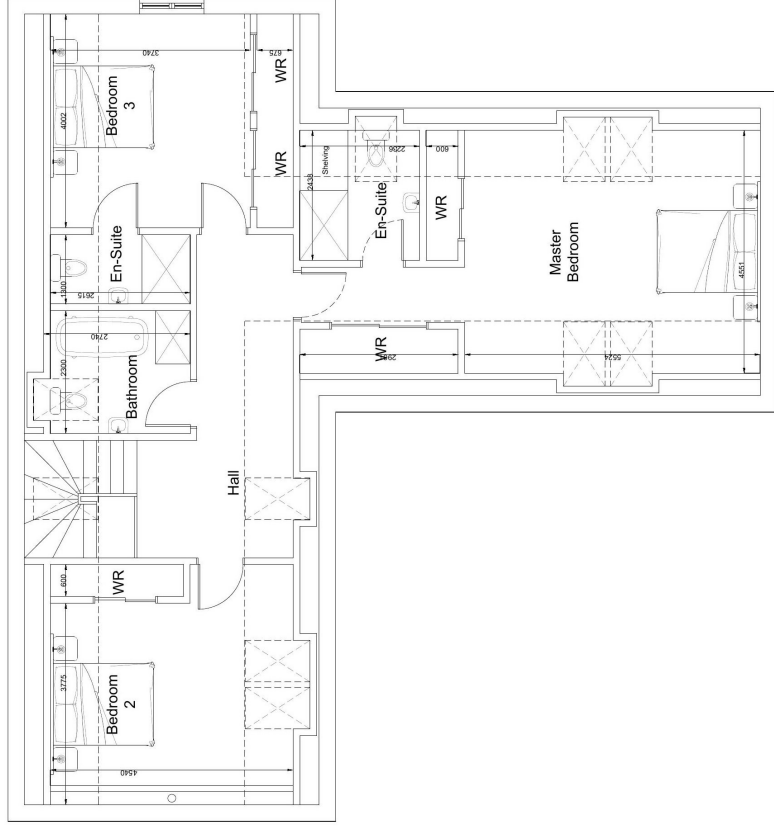 

First Floor Plan - Scale 1:50

Area: 111m²

Materials:
Walls - White wet dash render.
Roof - Natural Slate

DO NOT SCALE FROM DRAWINGS	
A. B. Bogan & Young Ltd Chartered Architect & Surveyors 9 Macgregor Street, Brechin Tel: 01358 622125 Fax: 622844 Email: info@abogandyoung.com	
Job Title	Proposed Re-Development of Brownfield Site to form 3 House Plots at Bairenle Farm, by Etzell, for Mr. A. Alston
Scale	1:50, 1:100, 1:250, 1:2500 (G/A)
Drawing Title	Plan & Elevation
Date	January 2019
Drawn By	KF
Checked By	
Drawing No.	20180707
Revisions:	