

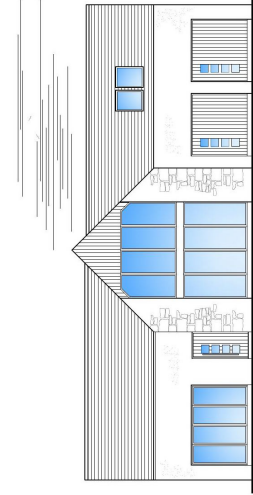



South-West Elevation - Scale 1:100

 

South-East Elevation - Scale 1:100

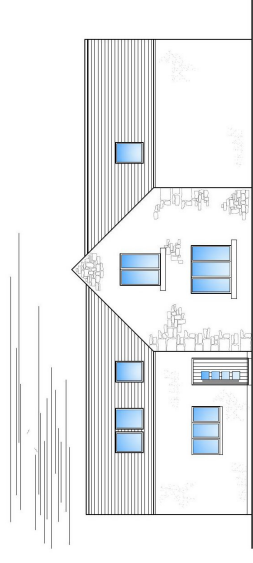


North-East Elevation - Scale 1:100

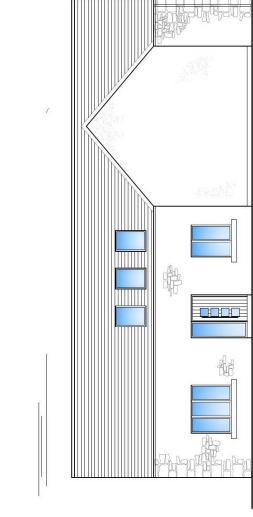



North-West Elevation - Scale 1:100

Town & Country Planning (Scotland) Act 1997 As Amended

APPROVED ON BEHALF OF THE ANGUS COUNCIL
SUBJECT TO THE CONDITIONS SET FORTH IN
INTIMATION OF PERMISSION

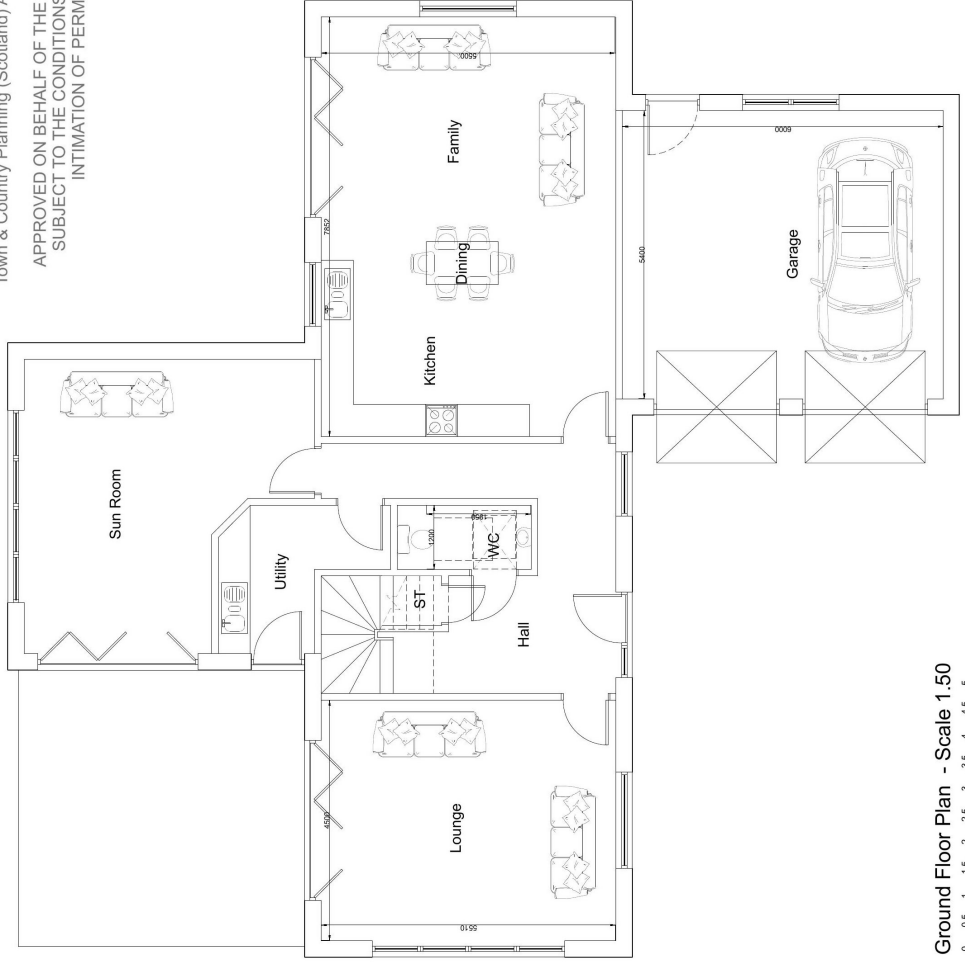

Ground Floor Plan - Scale 1:50

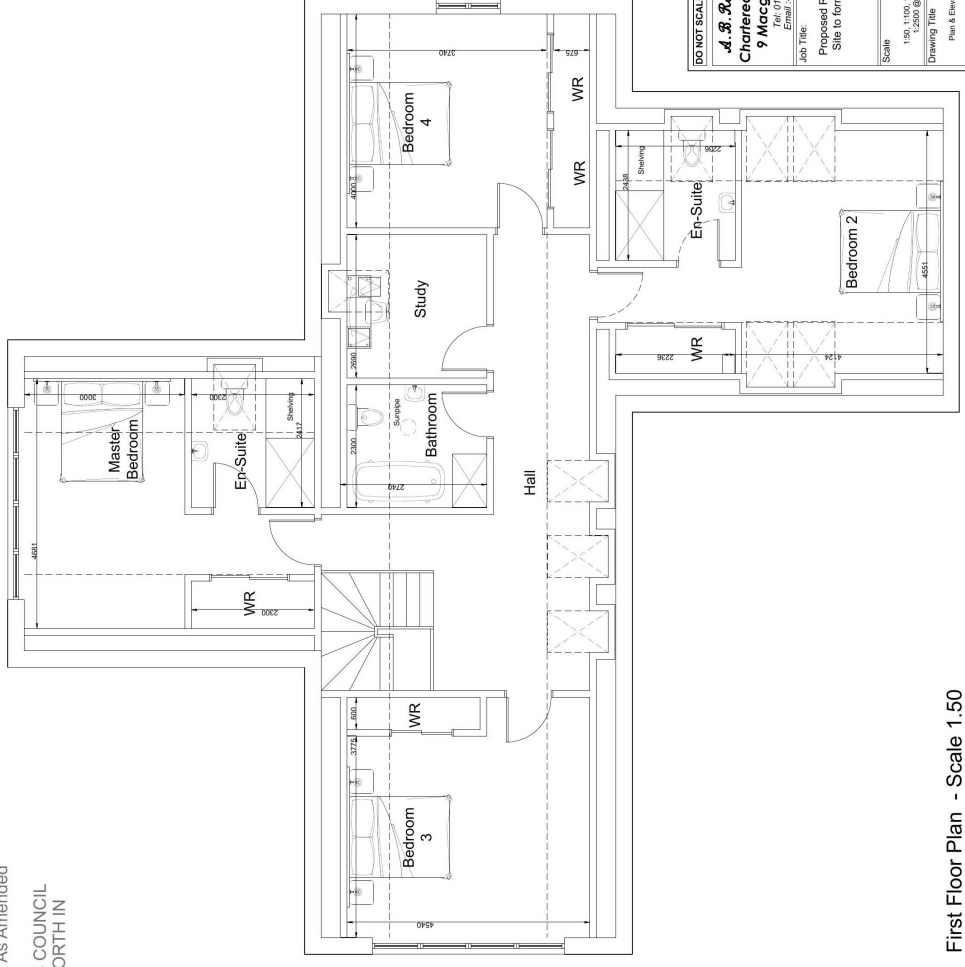 

First Floor Plan - Scale 1:50

Area: 133m²

Materials:
Walls: White wet dash render.
Roof: Natural Slate

DO NOT SCALE FROM DRAWINGS	
A. B. Rogan & Young Ltd Chartered Architect & Surveyors 9 Macgregor Street, Brechin Tel: 01356 621125 Fax: 01356 621144 Email: info@abroganandyoung.com	
Job Title:	Proposed Re-development of Brownfield Site to form 3 House Plots at Ballemie Farm, by Etzell, for Mr. A. Alston
Scale:	1:50, 1:100, 1:250, 1:2500 @A1
Drawing Title:	Plan & Elevation
Drawing No:	2018/01/06
Date:	February 2020
Drawn By:	KF
Checked By:	
Revisions:	