



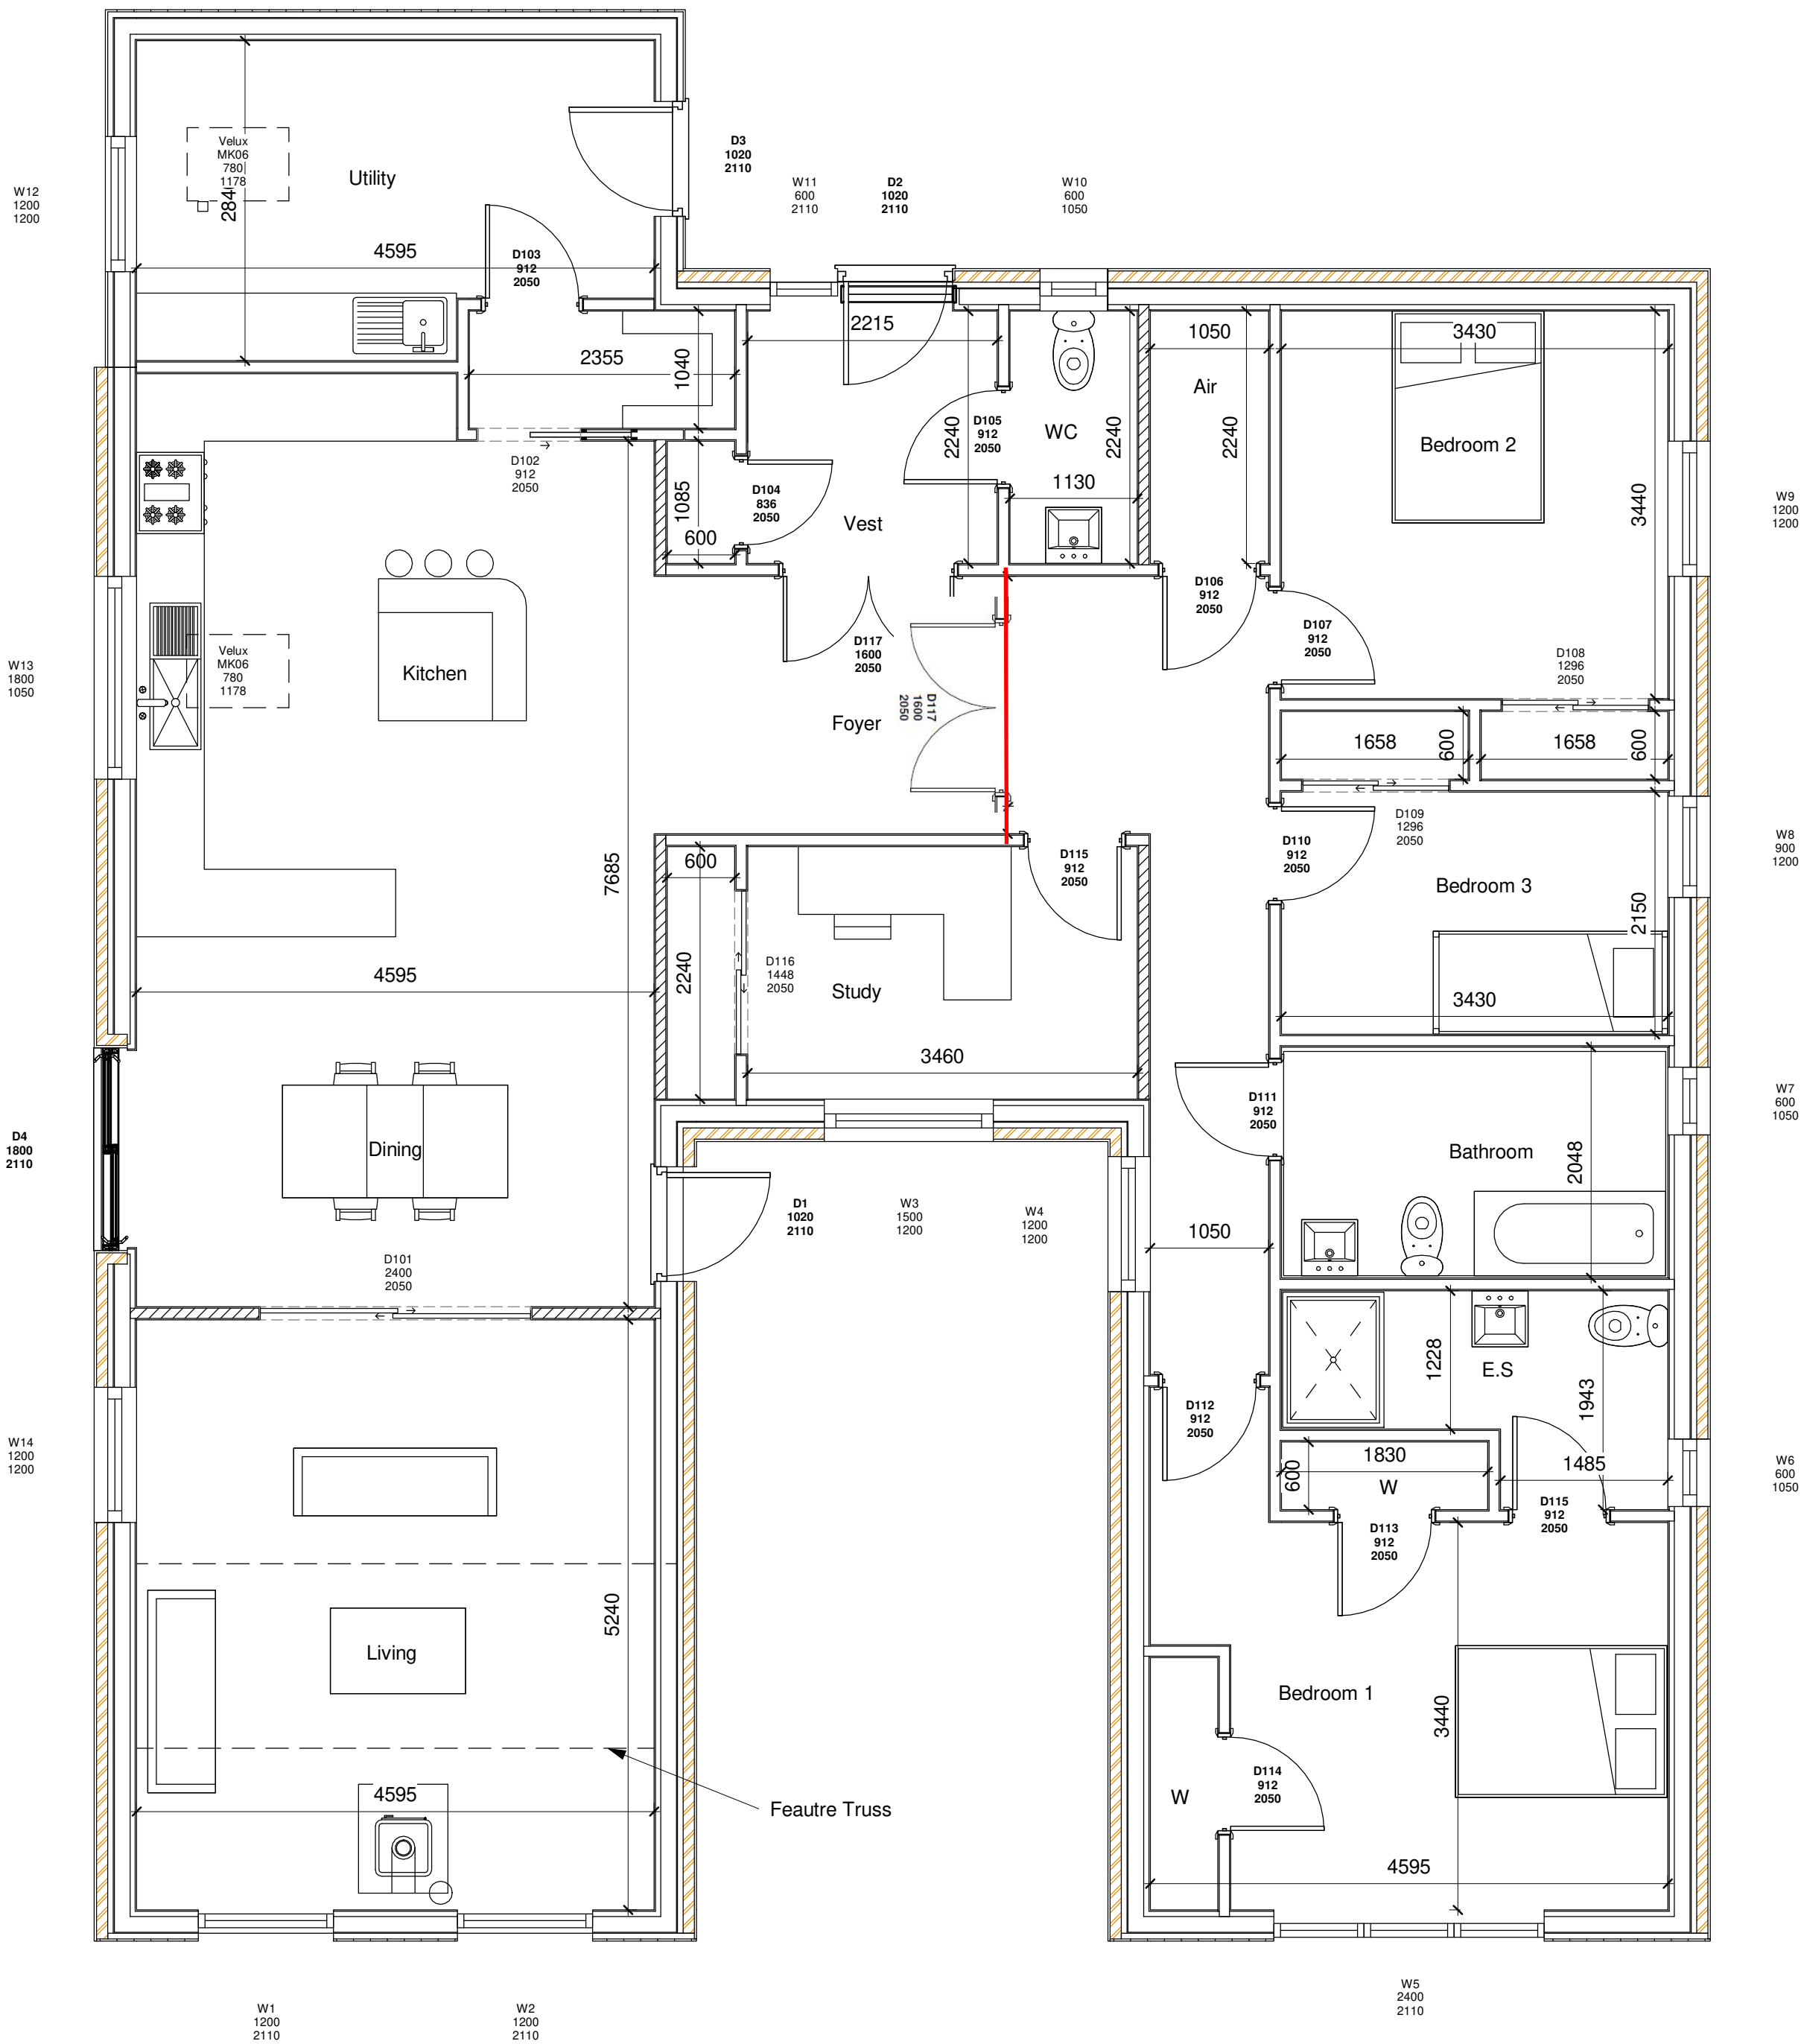


Ground Floor Plan

1 : 50

 


VISUAL SCALE 1:50 @ A1

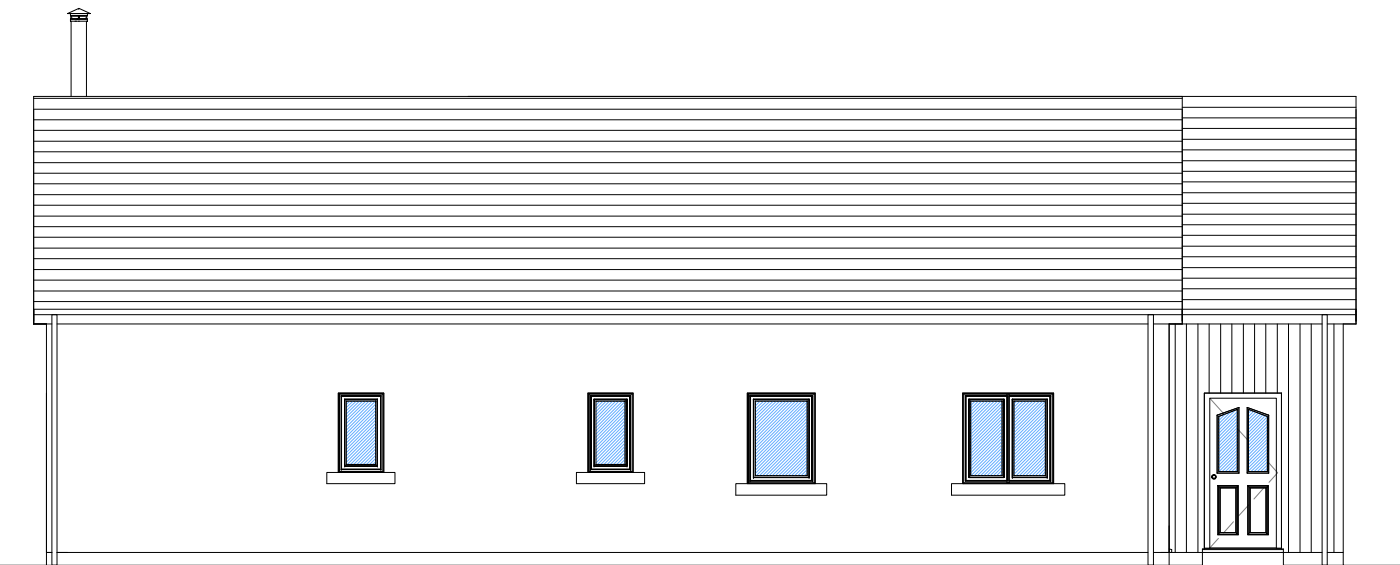


East Elevation

1 : 100

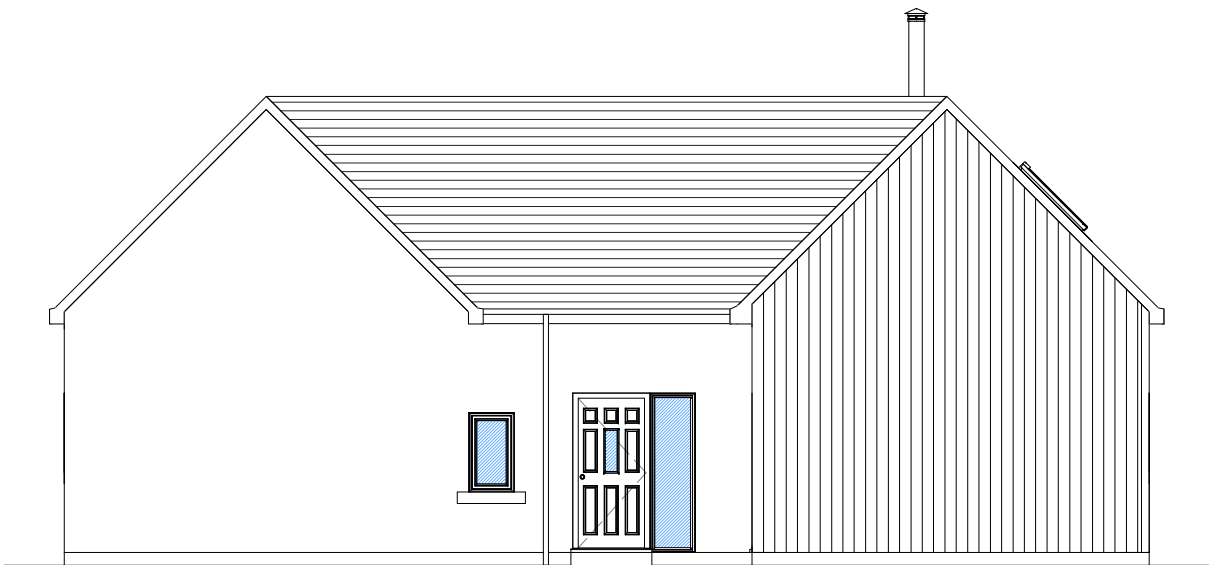

North Elevation

1 : 100

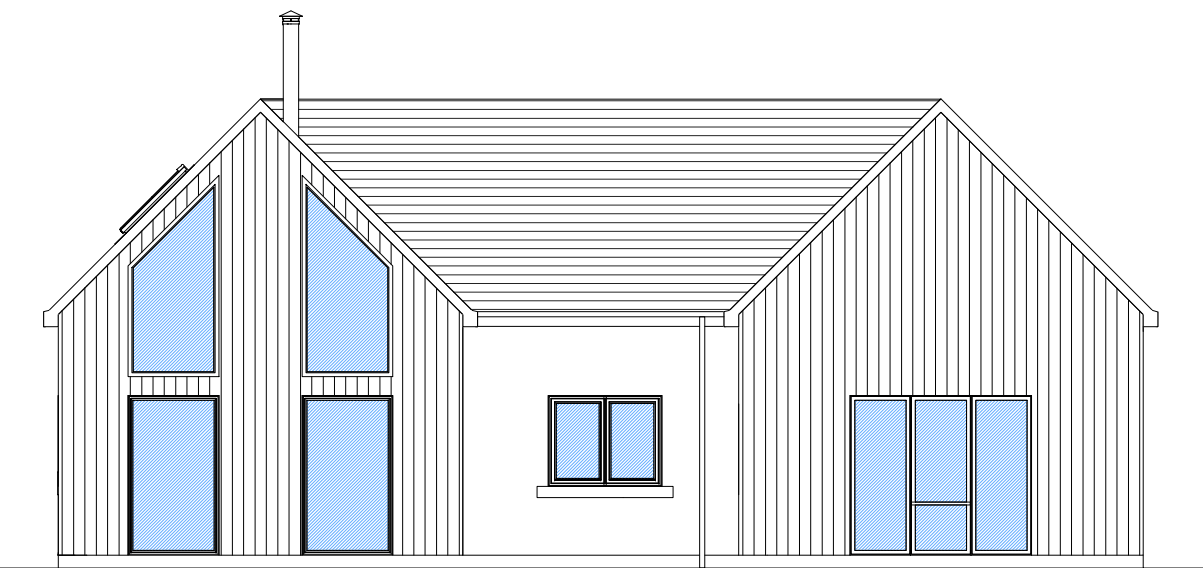

South Elevation

1 : 100



West Elevation

1 : 100

Materials List:

Walls - Render on blockwork in white with vertical timber cladding.

Roof - Slate.

Windows - Timber.



FLEMINGHOMES

Station Road, Duns, Berwickshire, UK,
TD11 3HS
Telephone: (01361) 883 785
Fax: (01361) 883 898
Email: enquires@fleminghomes.co.uk
www.fleminghomes.co.uk

PROJECT:
Erection of dwelling house

FOR:
Stewart Seed

SITE:
Merryhall House,
Kirkliston,
EH29 9EG

Planning Issue

THIS DRAWING IS COPYRIGHT

It is the responsibility of the customer and contractor appointed for the final design of electrical, bathroom, kitchen and utility fittings. Those indicated by Fleming Homes Ltd. are demonstrative for building control purpose only.
Do not scale drawing.
Dimensioned wallplate layout plan will be provided.
Dimensions given are structural unless noted otherwise.
It is the entire responsibility of the customer to have ground conditions checked prior to start of work and have foundations designed accordingly.

Rev	Description	Date
A	Client changes made	29.09.21
B	Client changes made	13.12.21

SCALE	PAPER	DRAWN	CHECKED	DATE
As indicated	A1	ERDS	SRH	30.07.21
DRAWN REF:		CONTRACT NUMBER:		
9792.PL1		2010		