


Balrennie Farm Steading

NO582671

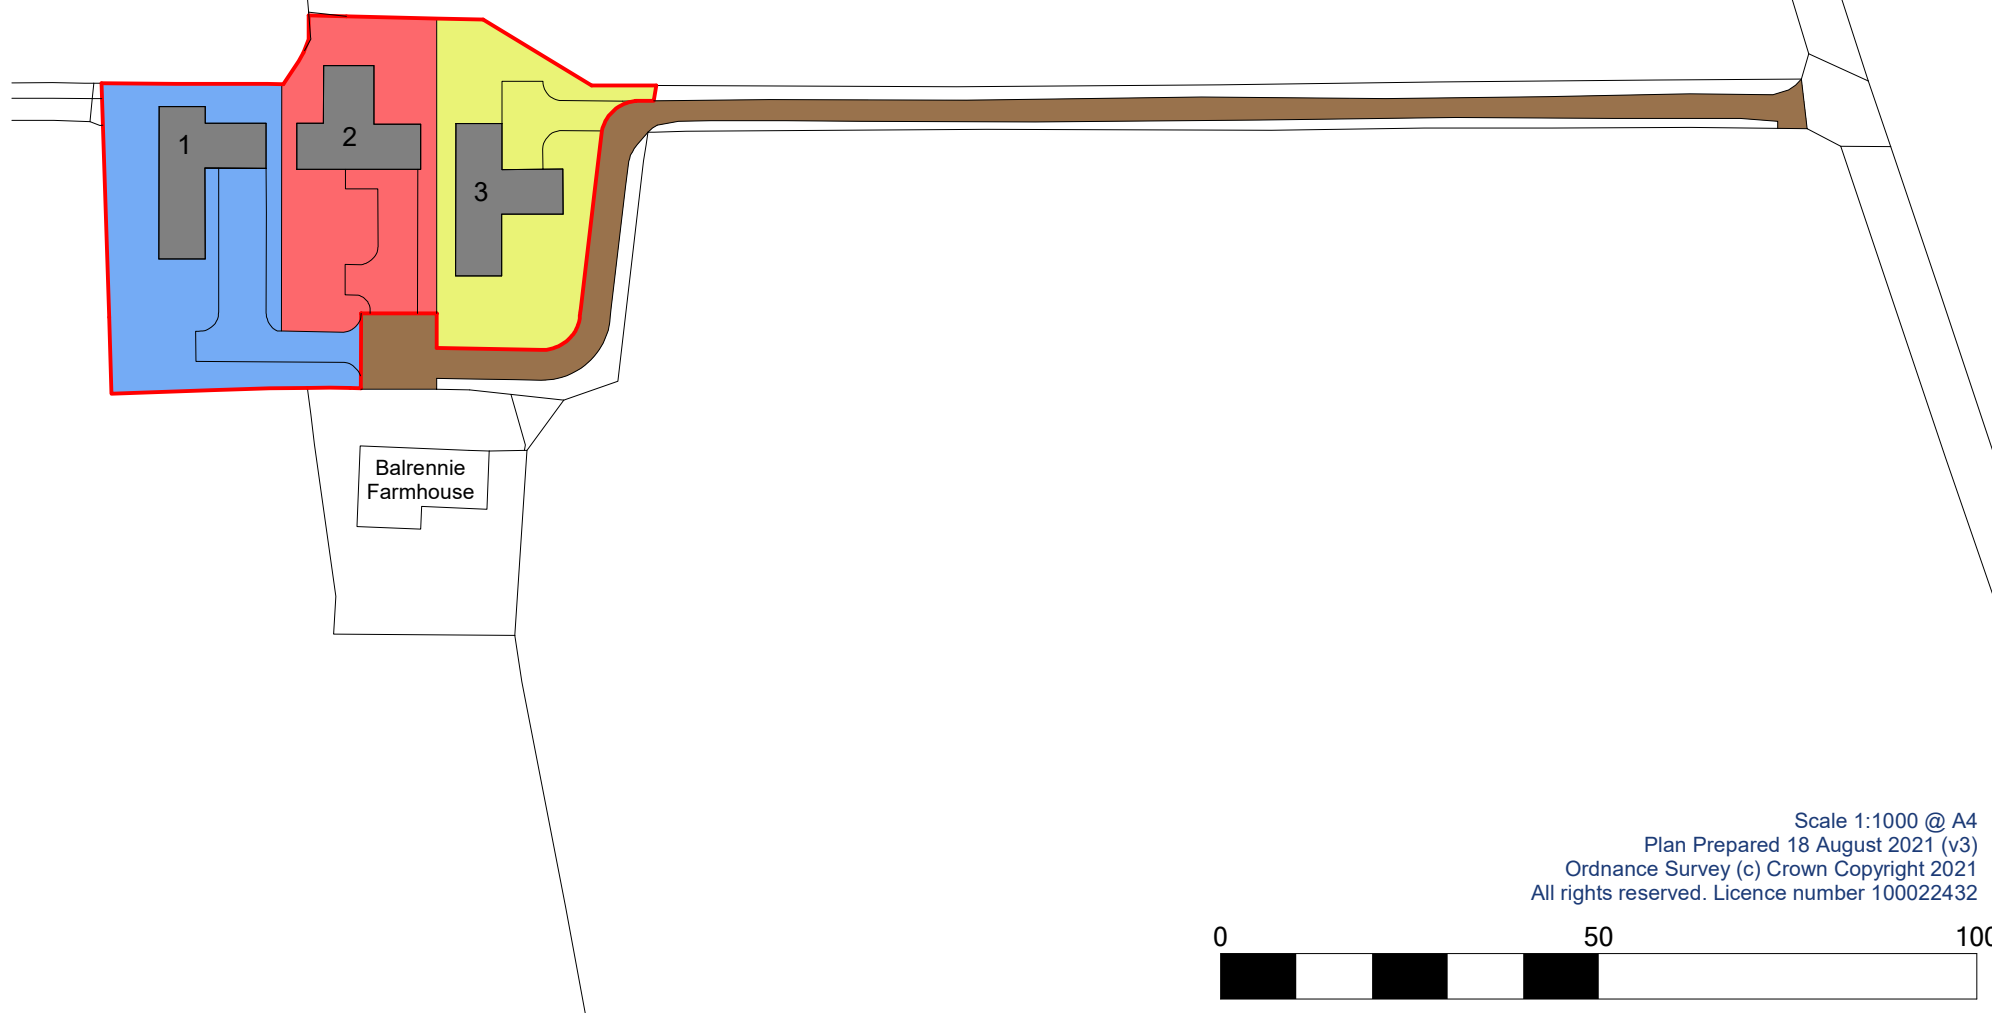

Scale 1:1000 @ A4
Plan Prepared 18 August 2021 (v3)
Ordnance Survey (c) Crown Copyright 2021
All rights reserved. Licence number 100022432

